





PIEDMONT PARKWAY EXTENSION FEASIBILITY STUDY

CITY OF HIGH POINT, NC

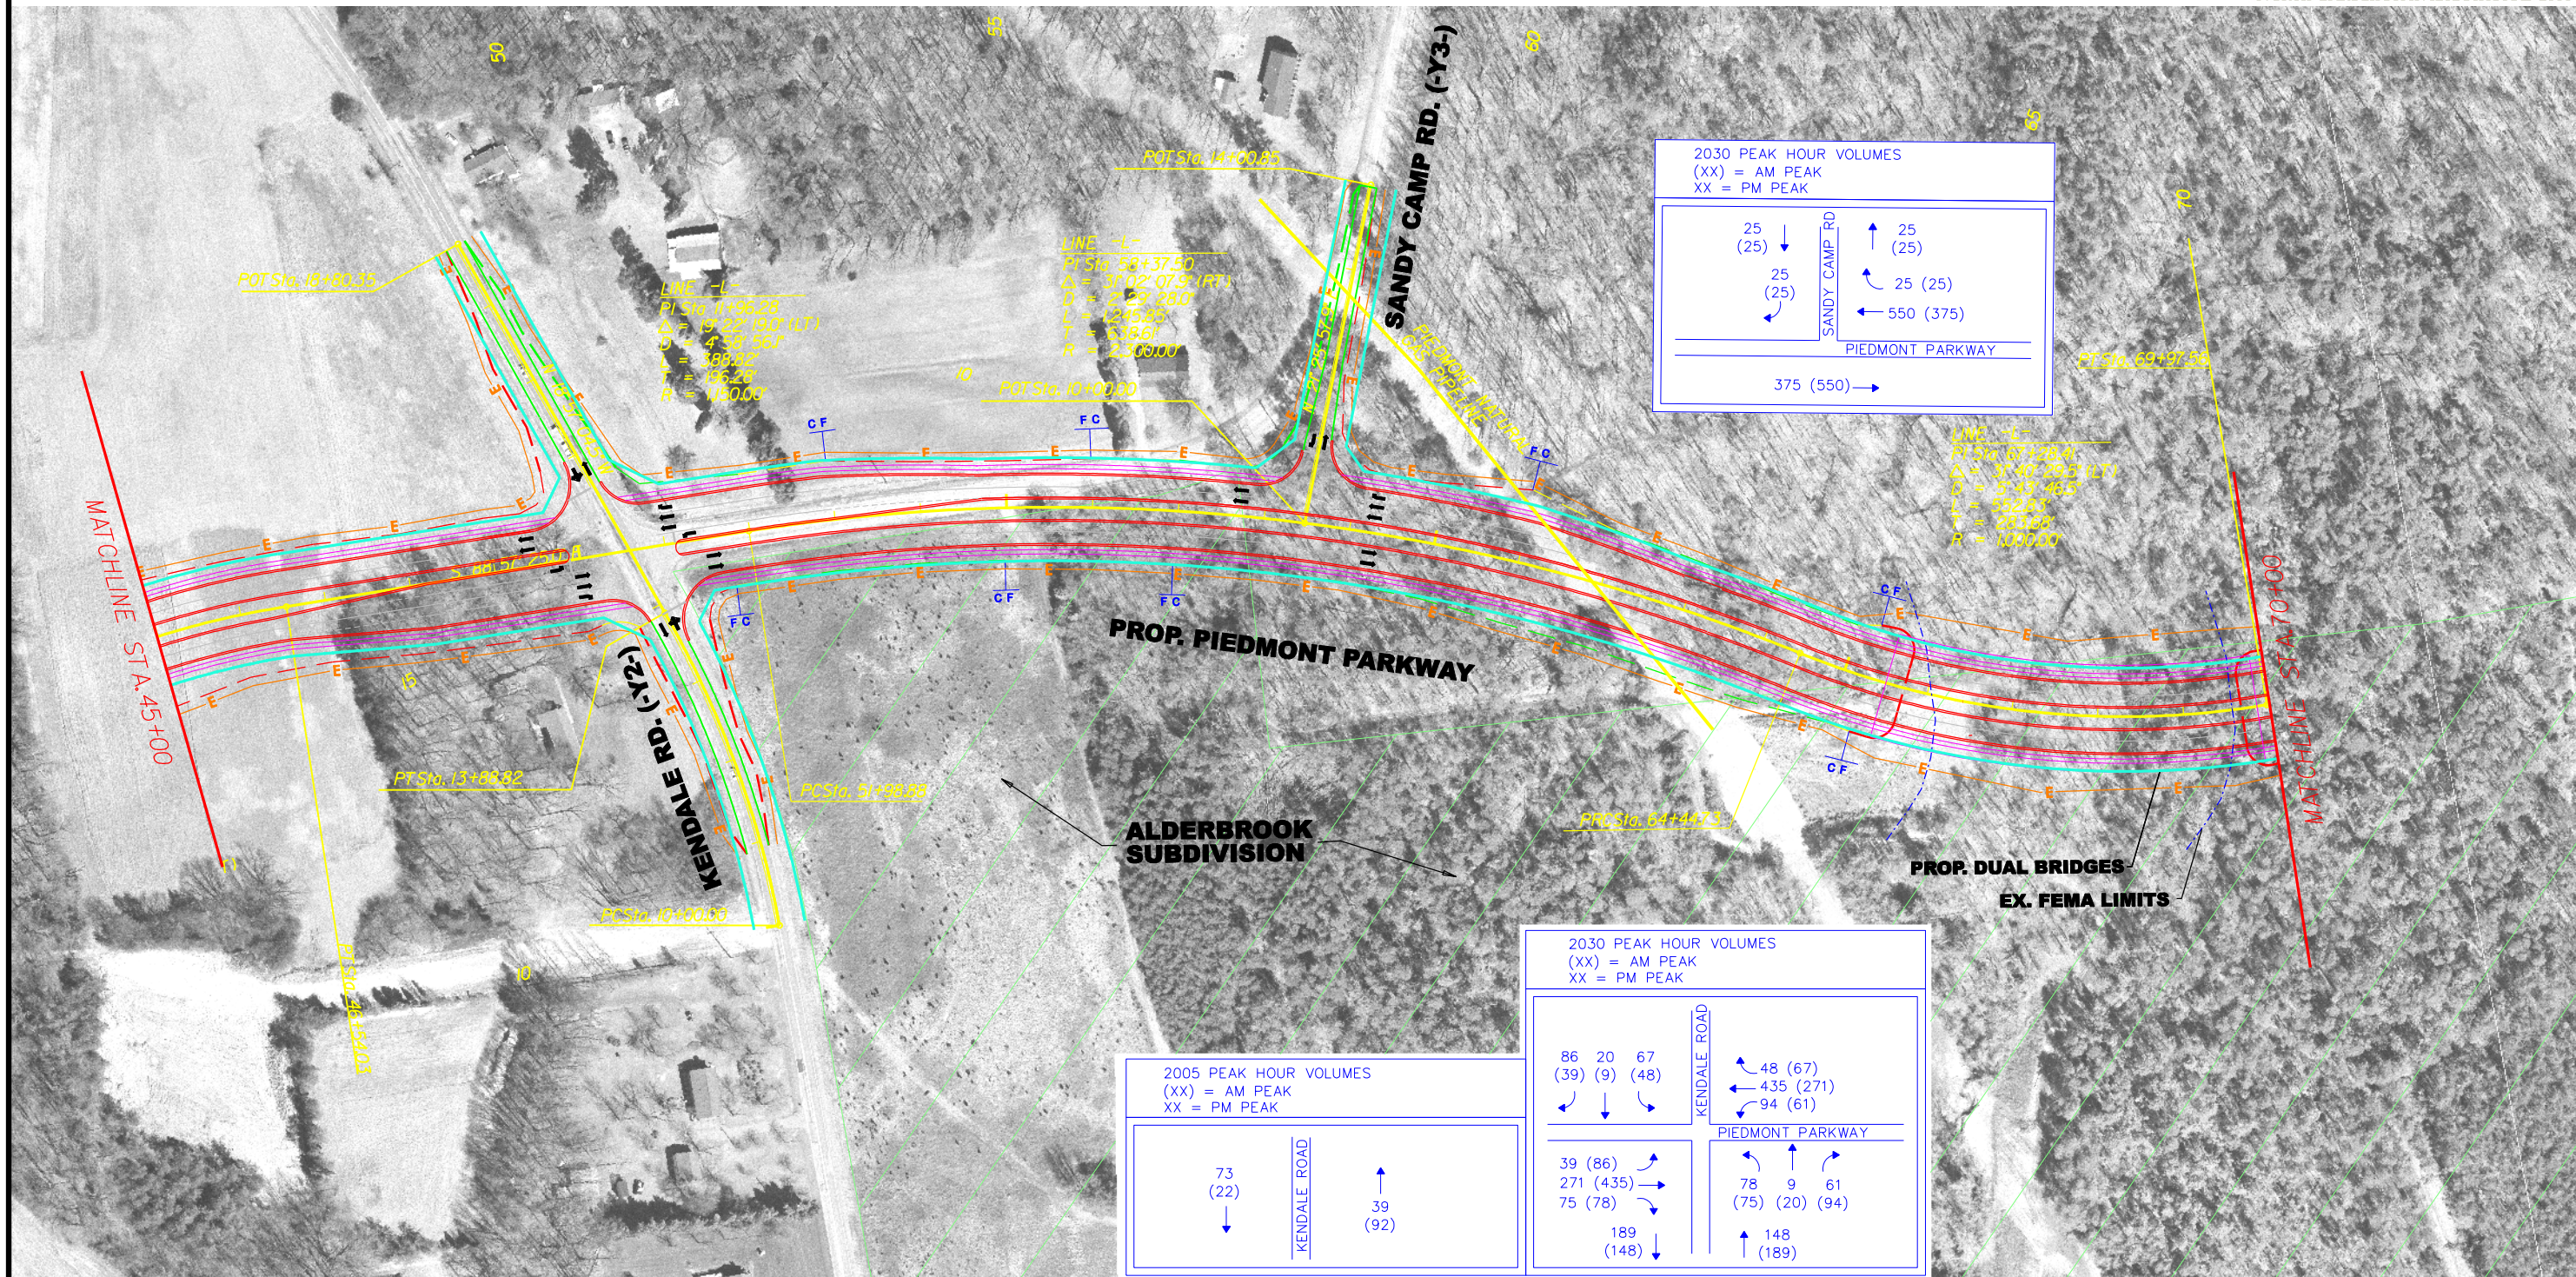

LEGEND	
LIMITS OF CONSTRUCTION	
CUT	---
FILL	---
TRANSITION	---
PROPOSED ESTIMATED ROW	---
PROPOSED SIDEWALK	---
EXISTING ROADWAY	---
-Y- LINE CONCEPTS	---
TEMP CONSTR. BASEMENT	---

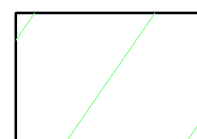

NEW DEVELOPMENT AREA